


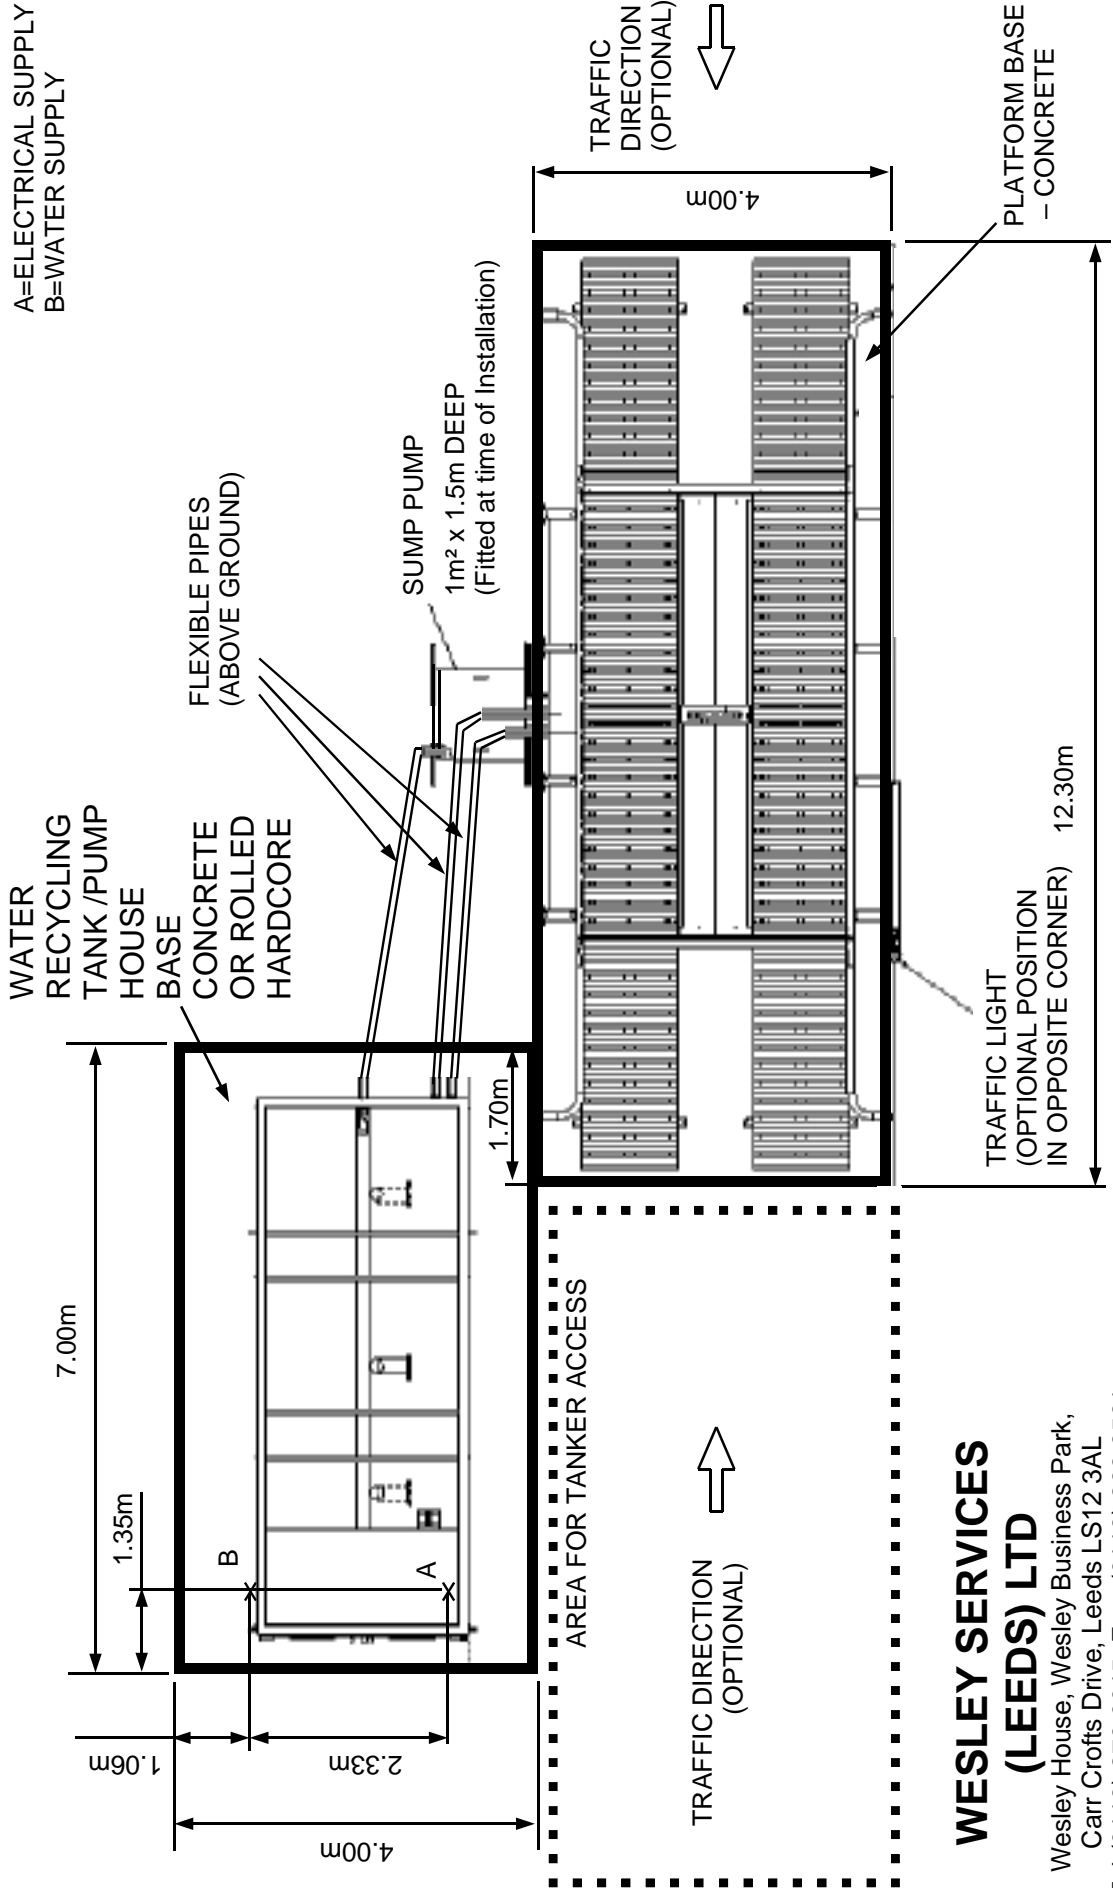

BASE FOR AUTOMATIC DRIVE THROUGH WHEELWASH

A=ELECTRICAL SUPPLY
B=WATER SUPPLY



WESLEY SERVICES (LEEDS) LTD

Wesley House, Wesley Business Park,
Carr Crofts Drive, Leeds LS12 3AL

Tel: (0113) 279 0015 Fax: (0113) 263 6561